

MILLEN • 

CROSS-IN-HAND, HEATHFIELD

Three detached environmentally-friendly homes situated in the picturesque village of Cross-in-Hand. A rural setting with the benefit of train links to London and only a half hour drive to the coastal town of Eastbourne. These 4 bedroom homes have been sympathetically designed to sit discretely into the surrounding countryside with barn style units incorporating; living roofs, ivy panelled living walls to exterior elevations, stone chimneys and charred accoya timber cladding.

If you want to register your early interest in these properties don't hesitate to contact us.

CONTACT US



Millen Homes LTD
Croxley Green, Hertfordshire
United Kingdom
+44 1923 943 555
hello@wearemillen.com
www.millenhomes.co.uk

WE ARE MILLEN

MILLEN • 

True Sustainable Development.



CROSS-IN-HAND HEATHFIELD EAST SUSSEX



157.0m



SITE LAYOUT PLAN




2 KEY
Scale: 1:500

- Existing tree retained RPA in red
- Existing tree removed
- Proposed landscaping
- Patio Area
- Parking
- New driveway

PROJECT: PROPOSED DEVELOPMENT OF LAND ADJ 2 GORSE COTTAGES CROSS IN HAND, HEATHFIELD TN119SL.		
DRAWING No:	CH001	DATE: 26/04/2022
DRAWING TITLE	SITE LAYOUT PLAN	REVISION No:
SCALE:	1:500	
MILLEN		

CROSS-IN-HAND HEATHFIELD EAST SUSSEX

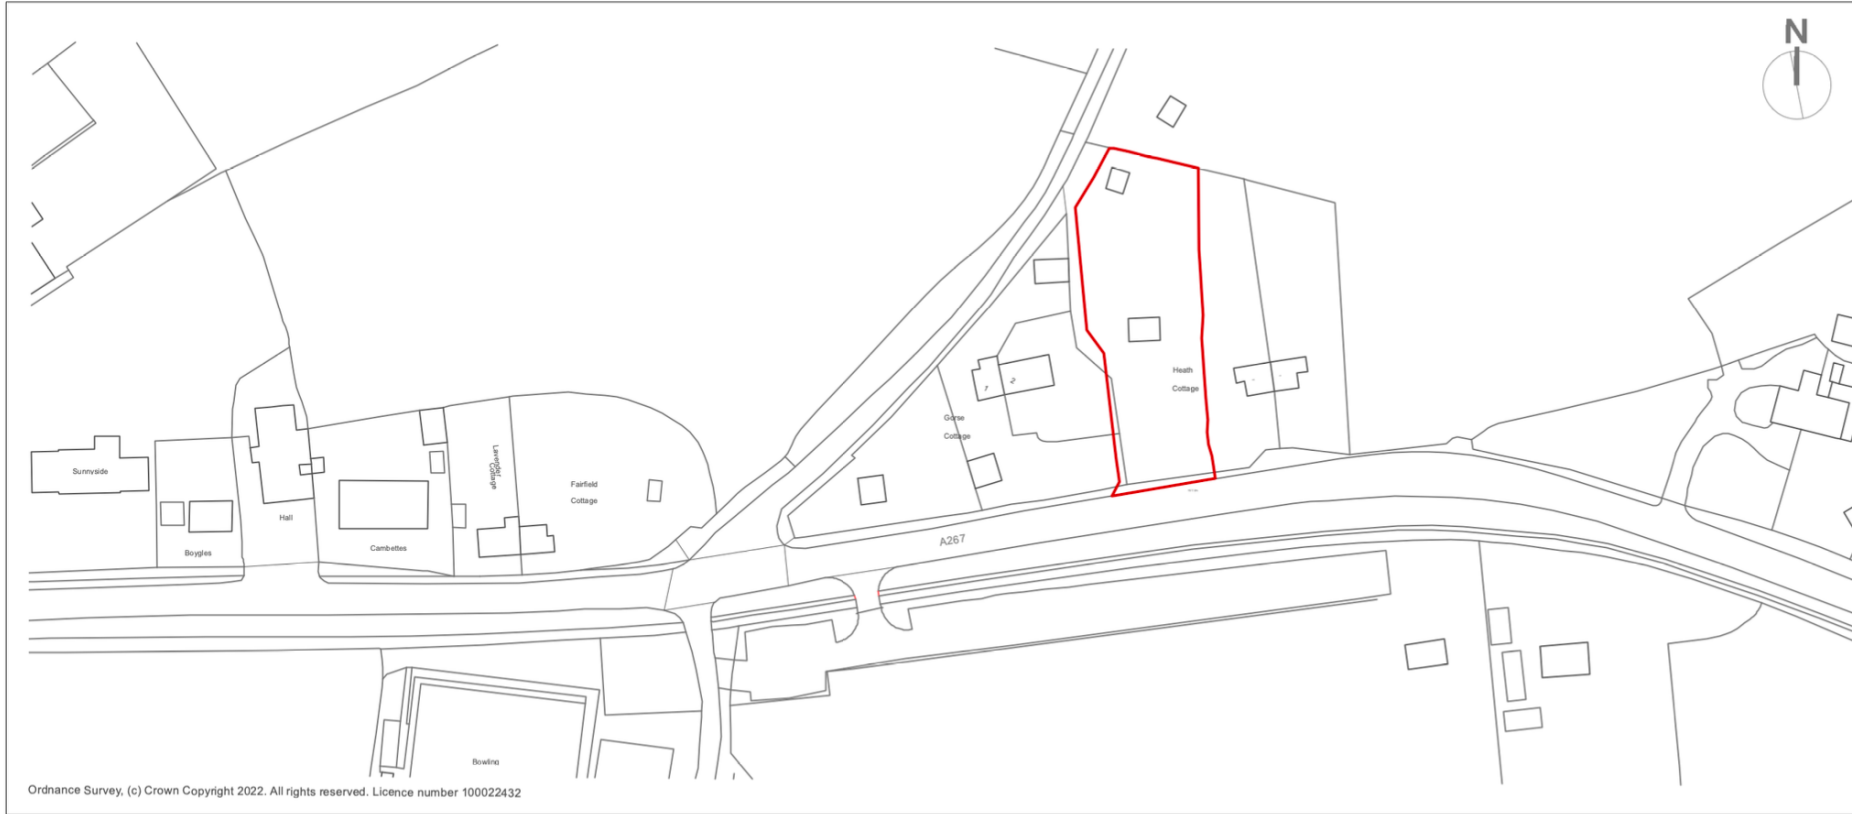

LOCATION PLAN



PROJECT:	PROPOSED DEVELOPMENT OF LAND ADJ 2 GORSE COTTAGES CROSS IN HAND, HEATHFIELD TN118SL.	
DRAWING No:	CH002	DATE: 26/4/2022
DRAWING TITLE	LOCATION PLAN	REVISION No:
SCALE:	1:500	

MILLEN 

CROSS-IN-HAND HEATHFIELD EAST SUSSEX



BLOCK PLAN



PROJECT:	PROPOSED DEVELOPMENT OF LAND ADJ 2 GORSE COTTAGES CROSS IN HAND, HEATHFIELD TN1195L	
DRAWING No:	CH003	DATE: 26/04/2022
DRAWING TITLE:	BLOCK PLAN	REVISION No:
SCALE:	1:500	

MILLEN • 

CROSS-IN-HAND HEATHFIELD EAST SUSSEX



SITE SECTION PLAN



PROJECT:	PROPOSED DEVELOPMENT OF LAND ADJ 2 GORSE COTTAGES CROSS IN HAND, HEATHFIELD TN210SL .	
DRAWING No:	CH004	DATE: 03/05/2022
DRAWING TITLE	SECTIONS	REVISION No:
SCALE:	1:200	

MILLEN •

CROSS-IN-HAND HEATHFIELD EAST SUSSEX




TOPOGRAPHICAL SURVEY PLAN



PROJECT:	PROPOSED DEVELOPMENT OF LAND ADJ. 2 GORSE COTTAGE CROSS IN HAND, HEATHFIELD TN218BL		
DRAWING No.:	CH03	DATE:	2014/02/22
DRAWING TITLE:	TOPO SURVEY PLAN	REVISION No.:	
SCALE:	1:500		
MILLEN 			

CROSS-IN-HAND HEATHFIELD EAST SUSSEX

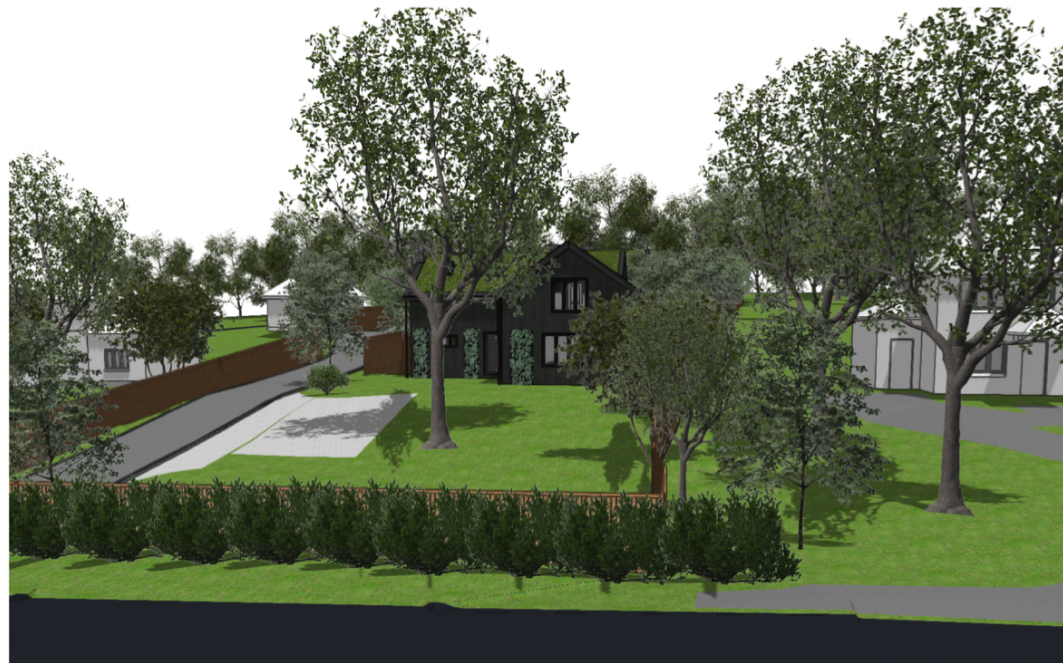


DEVELOPMENT VIEWS

PROJECT:	PROPOSED DEVELOPMENT OF LAND ADJ 2 GORSE COTTAGES CROSS IN HAND, HEATHFIELD TN210SL .	
DRAWING No:	CH006	DATE: 04/05/2022
DRAWING TITLE	DEVELOPMENT VIEWS	REVISION No:
SCALE:	1:500	

MILLEN • 

MAP

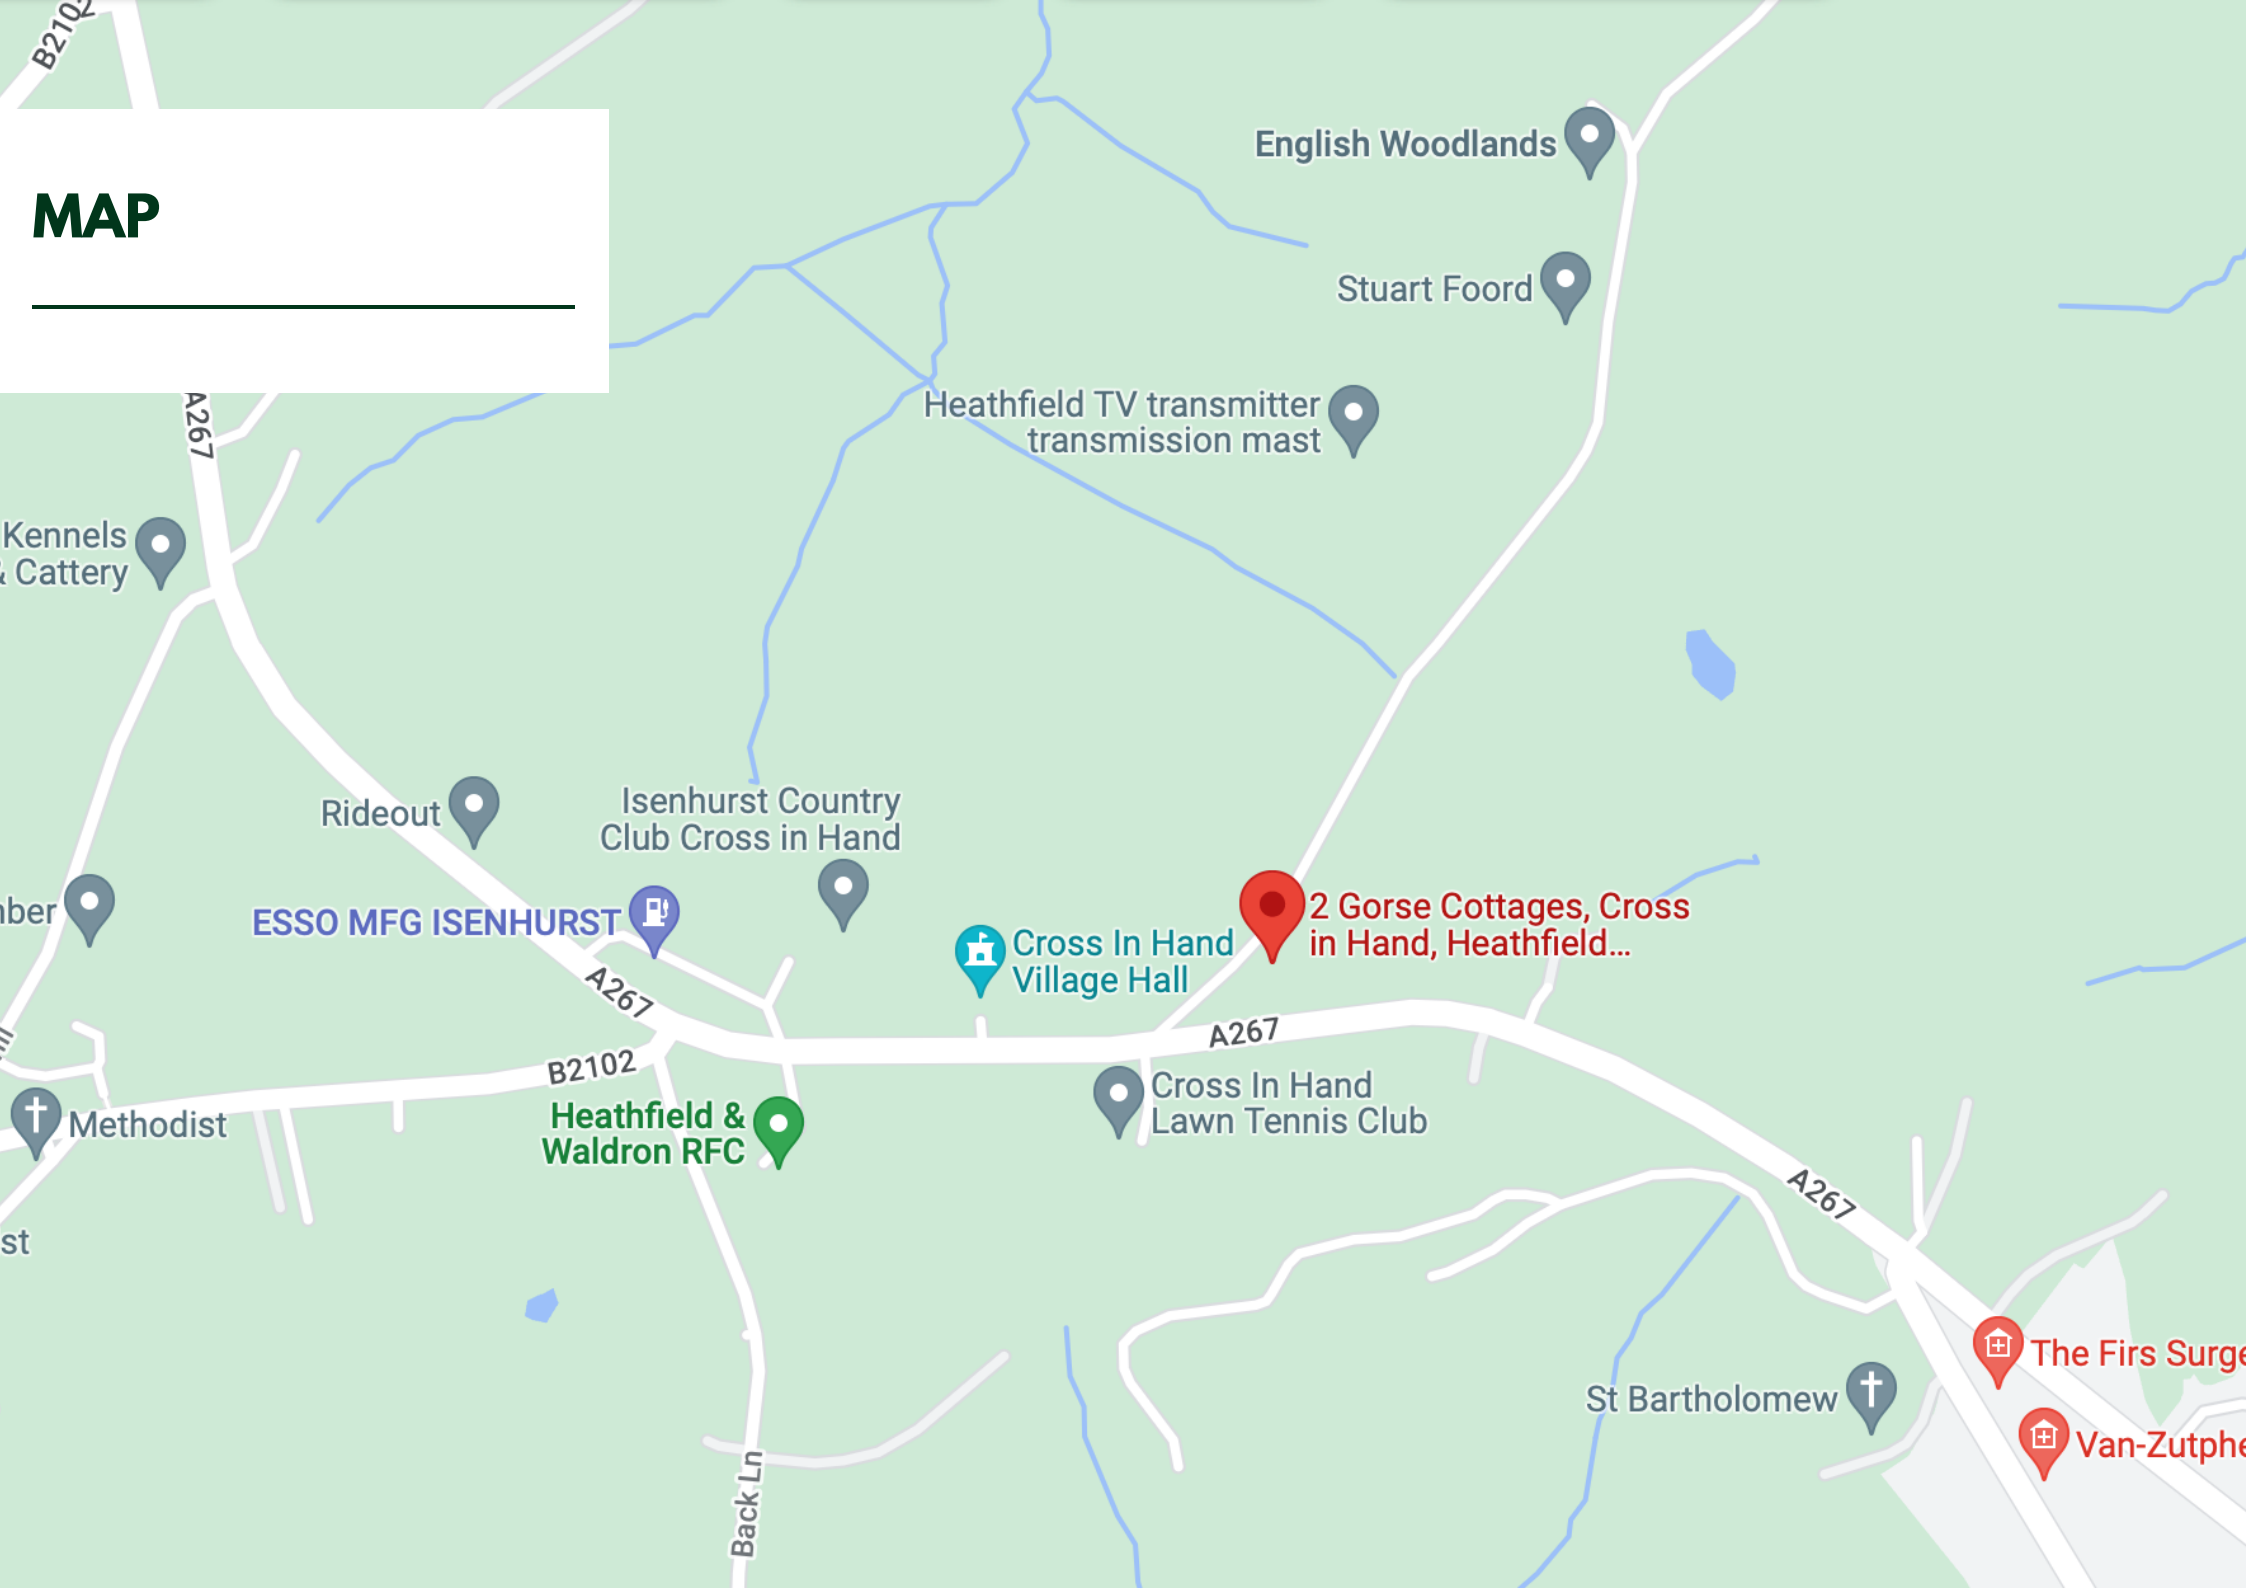

English Woodlands

Stuart Foord

Heathfield TV transmitter transmission mast

Kennels & Cattery

Rideout

Isenhurst Country Club Cross in Hand

ESSO MFG ISENHURST

Cross In Hand Village Hall

2 Gorse Cottages, Cross in Hand, Heathfield...

Cross In Hand Lawn Tennis Club

Methodist

Heathfield & Waldron RFC

St Bartholomew

The Firs Surge

Van-Zutphen

A267

A267

B2102

A267

A267

Back Ln

