

MILLEN • 

BARRACK COTTAGE, BICKNACRE

Millen have designed a development consisting of 18 semi detached homes. Situated on the edge of the picturesque Woodham Ferrers village, enclosed within already existing residential properties. Future home owners will benefit from the sustainable location; having great transport links into London, within close proximity to the city of Chelmsford and beautiful countryside walks. With this scheme, Millen have offered the addition of a substantial public green open space with the inclusion of a playground and various other biodiversity enhancements.

If you want to register your early interest in these properties don't hesitate to contact us.

CONTACT US



Millen Homes LTD
Croxley Green, Hertfordshire
United Kingdom
+44 1923 943 555
hello@wearemillen.com
www.millenhomes.co.uk

WE ARE MILLEN

MILLEN • 



True Sustainable Development.



BARRACK COTTAGE BICKNACRE

Car Park

Drawing Key

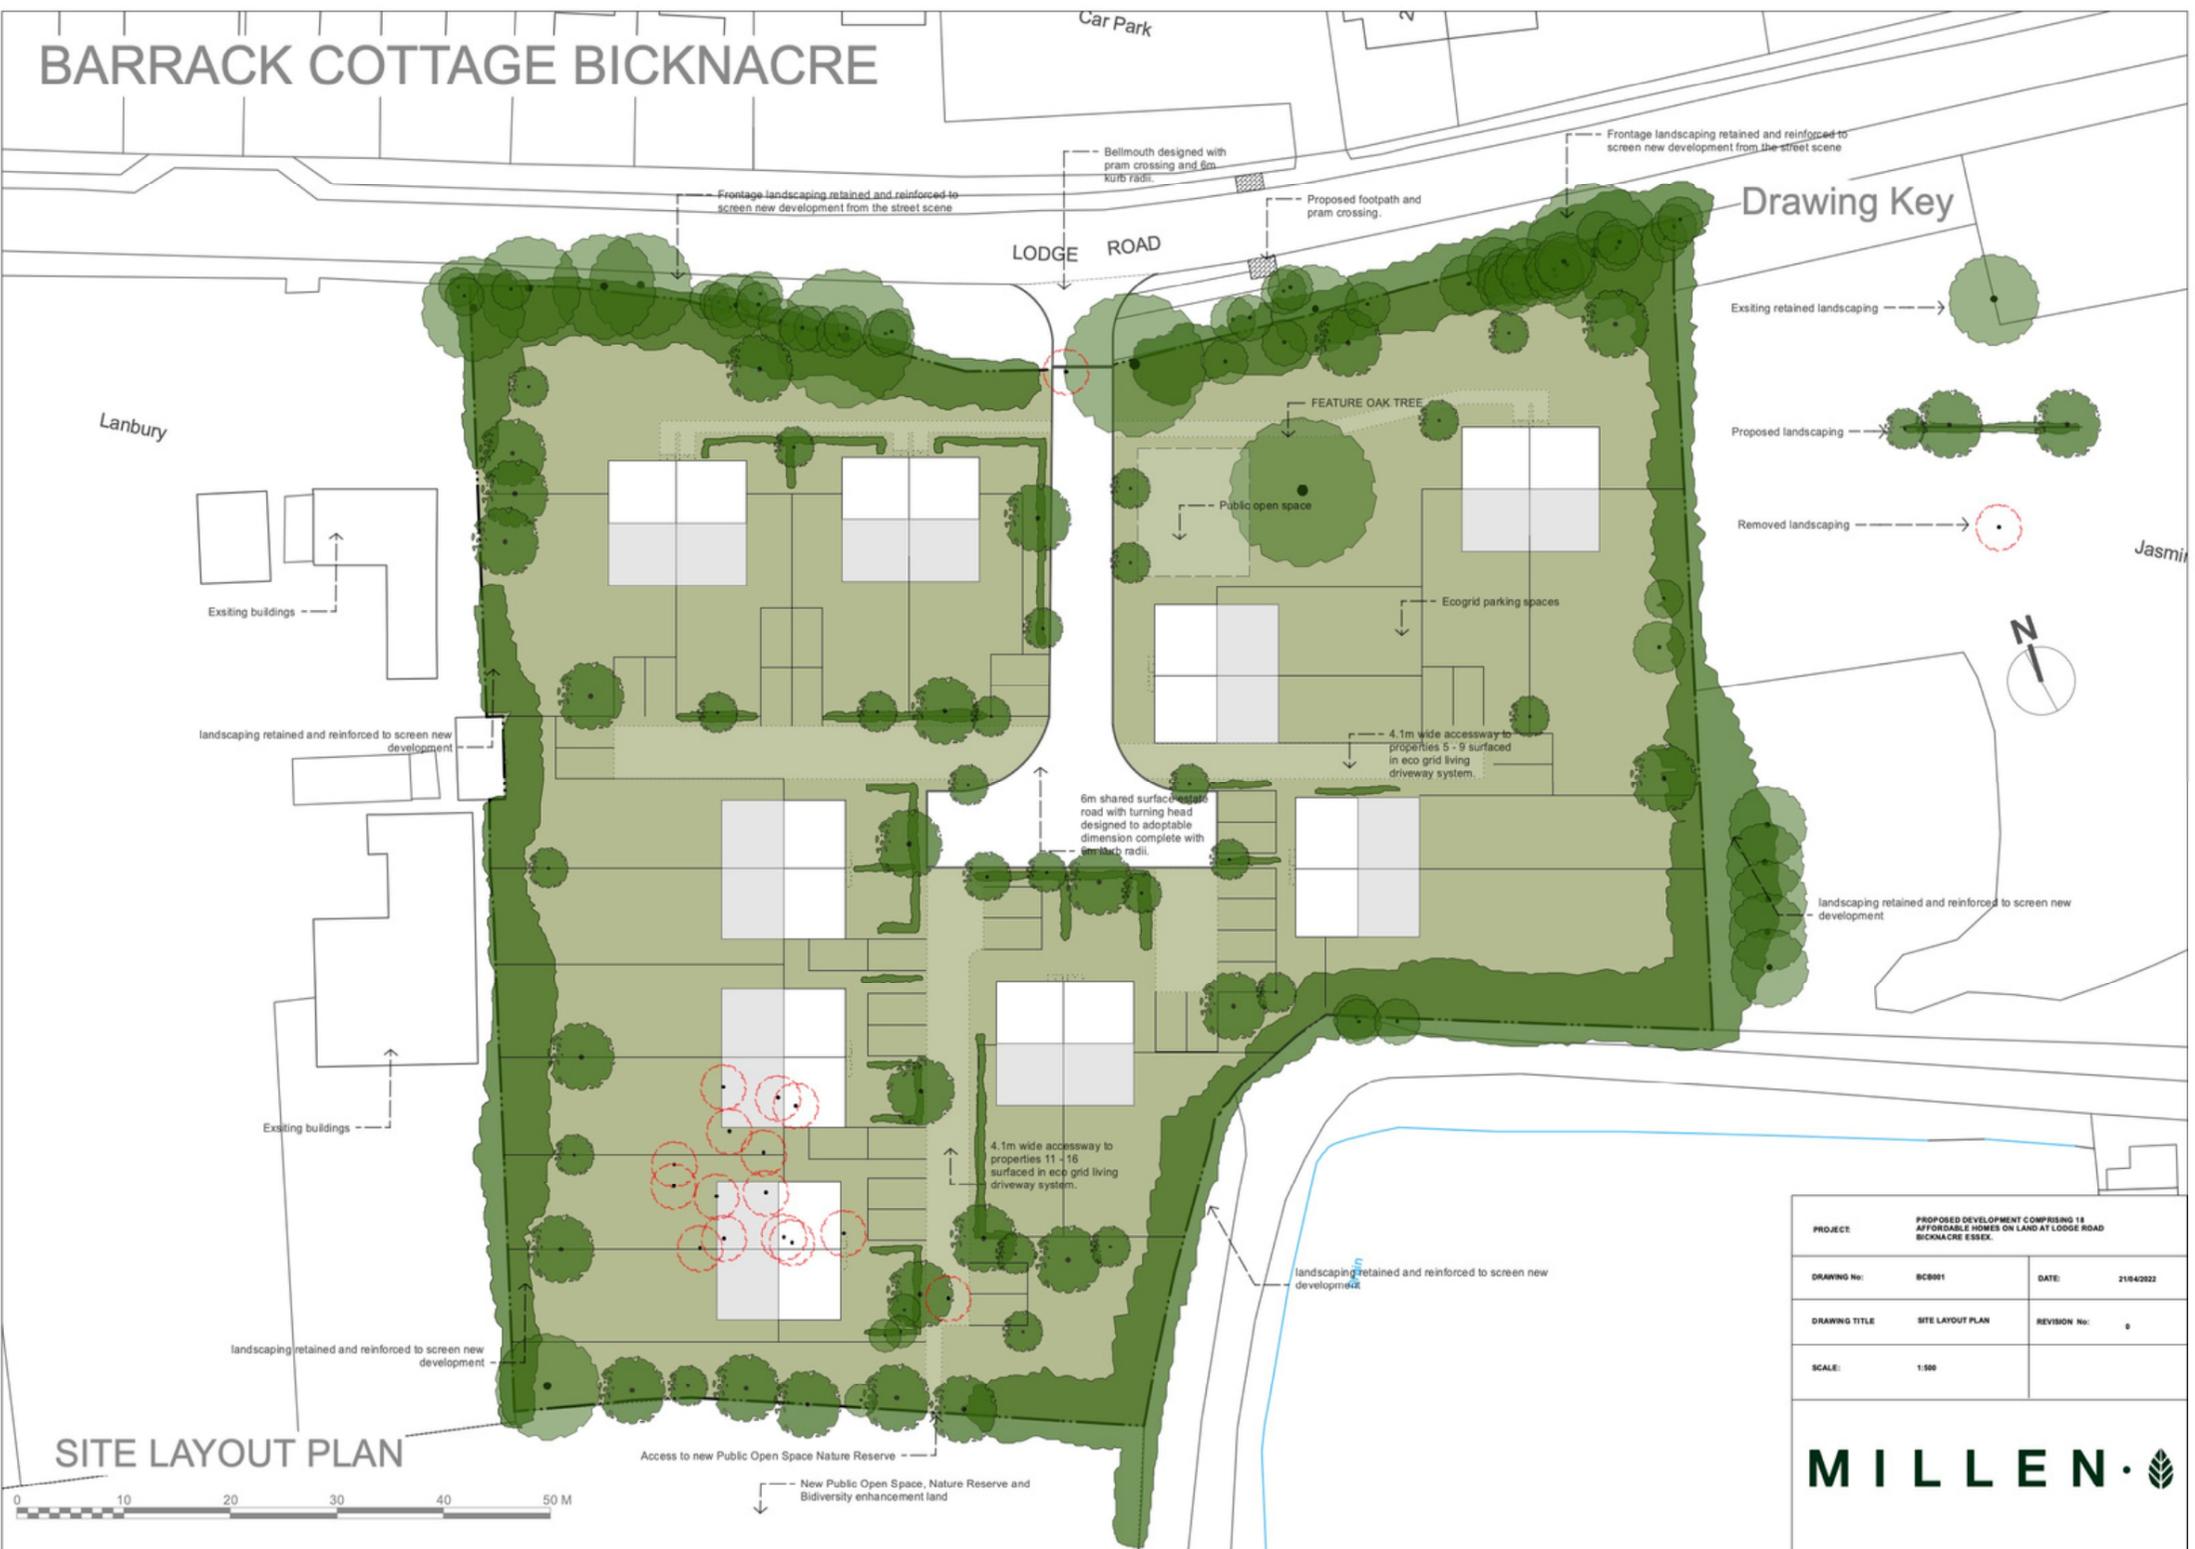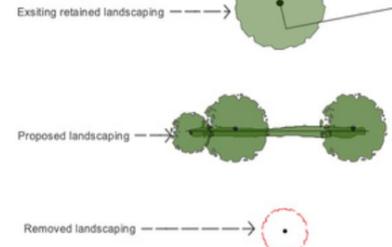

SITE LAYOUT PLAN




PROJECT	PROPOSED DEVELOPMENT COMPRISING 18 AFFORDABLE HOMES ON LAND AT LODGE ROAD BICKNACRE ESSEX.	
DRAWING No:	BC001	DATE: 21/04/2022
DRAWING TITLE	SITE LAYOUT PLAN	REVISION No: 0
SCALE:	1:500	

MILLEN

Access to new Public Open Space Nature Reserve and Biodiversity enhancement land

BARRACK COTTAGE BICKNACRE

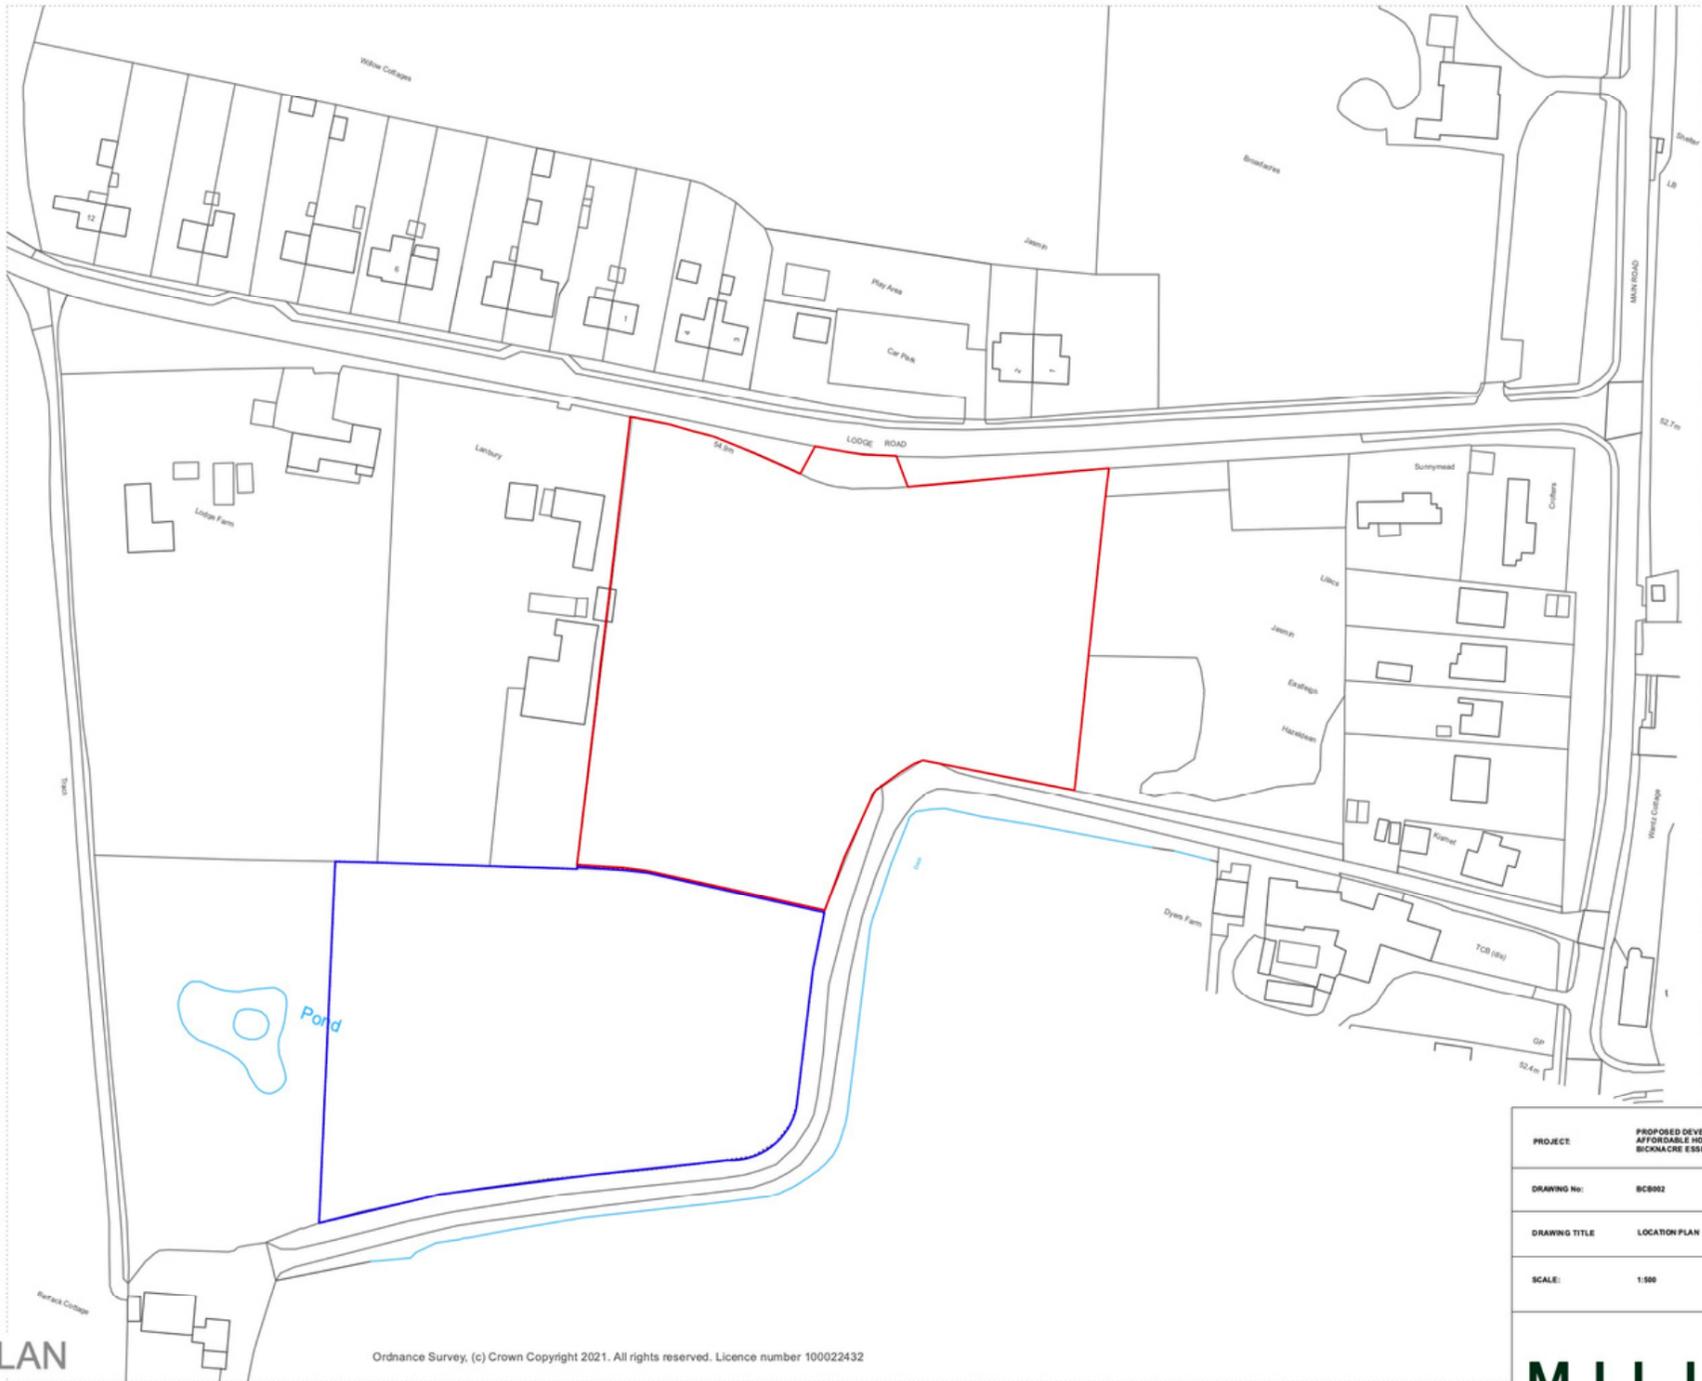


LOCATION PLAN

Ordnance Survey, (c) Crown Copyright 2021. All rights reserved. Licence number 100022432



PROJECT		PROPOSED DEVELOPMENT COMPRISING 18 AFFORDABLE HOMES ON LAND AT LODGE ROAD BICKNACRE ESSEX.	
DRAWING No:	BCB002	DATE:	17/10/2022
DRAWING TITLE	LOCATION PLAN	REVISION No:	1
SCALE:	1:500		
MILLEN			

MAP

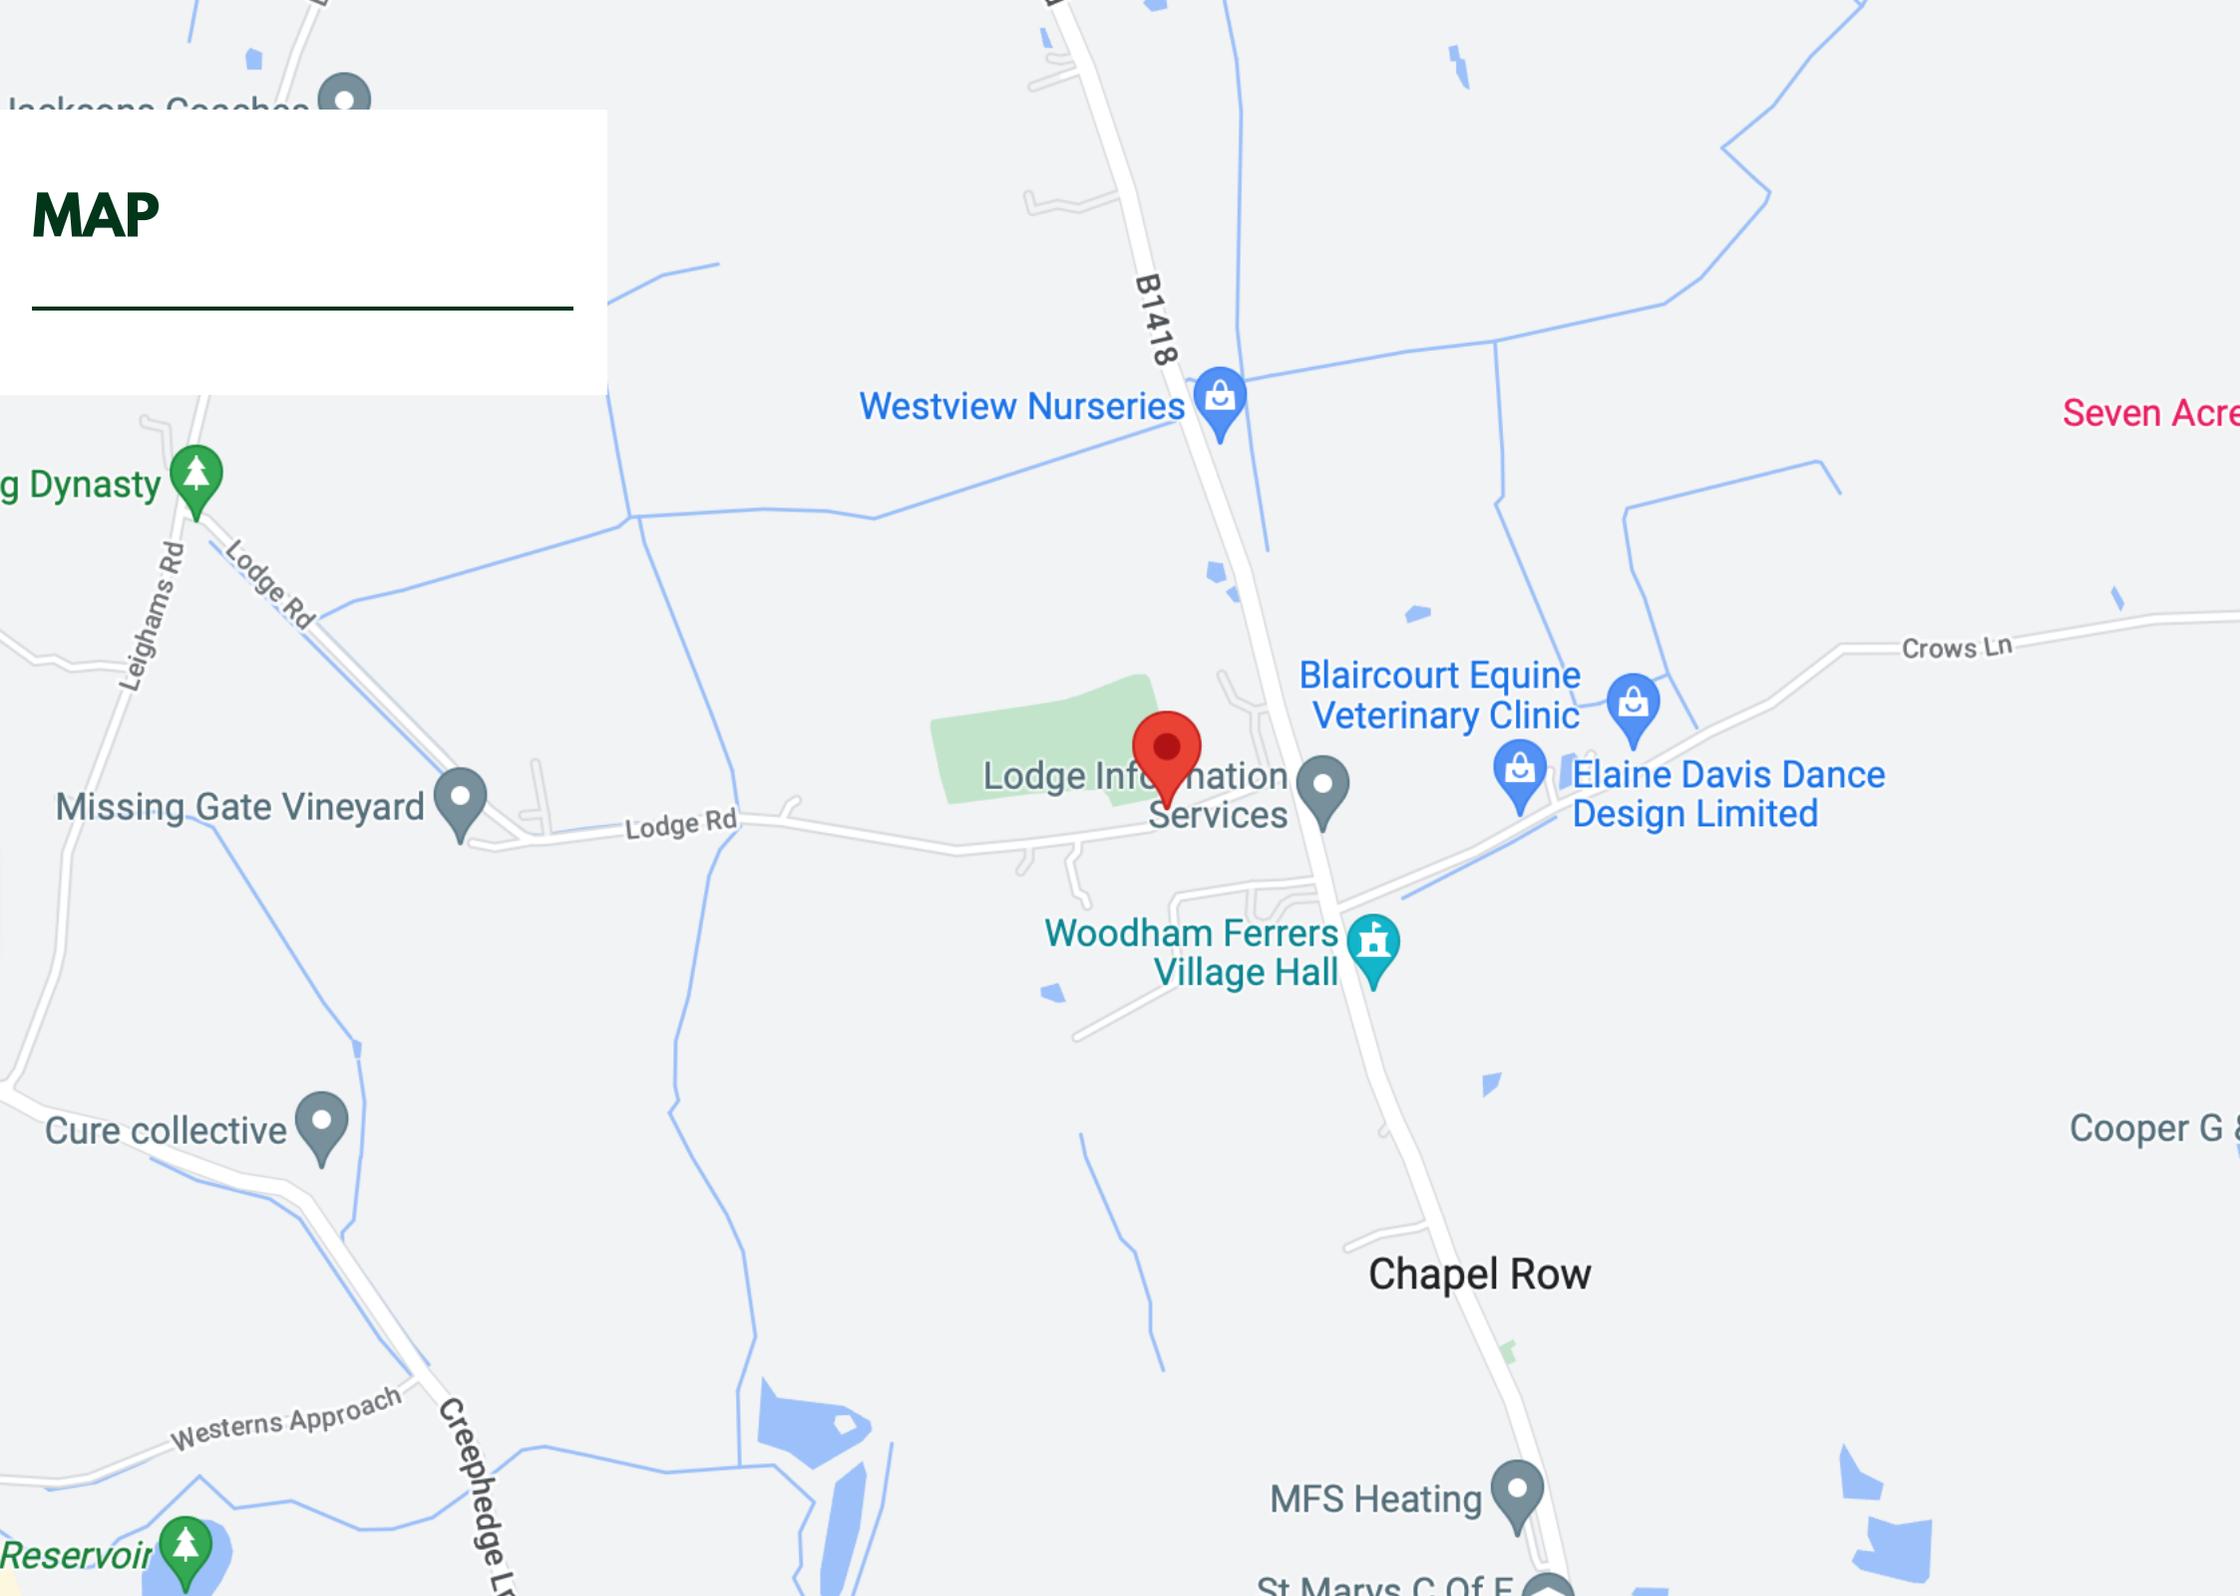

g Dynasty

Westview Nurseries

B1418

Seven Acre

Leighams Rd

Lodge Rd

Missing Gate Vineyard

Lodge Rd

Lodge Information Services

Blaircourt Equine Veterinary Clinic

Elaine Davis Dance Design Limited

Crows Ln

Woodham Ferrers Village Hall

Cure collective

Cooper G

Chapel Row

Westens Approach

Crephedghe Ln

Reservoir

MFS Heating

St Marys C Of E

