

MILLEN • 

KENLEY GARDENS, HORNCHURCH

The Garden House - Located in the London borough of Havering, this development of a single-storey 3-bedroom self-build dwelling utilises a unusually large piece of garden land within the existing built-up area of Hornchurch, unless you come down the driveway you would never know it was there.

This single storey modern dwelling sits among mature trees and has a private garden. To the front of the house is a driveway with an electric vehicle fast charger.

The roof is covered in sedum and wildflower which helps the house blend into the green backdrop and also is great for biodiversity. There are also a few helpful solar panels for those every rising heating bills!

Only a short walk from 3 train stations and close to the local high street this will be a sustainably located property. The charred larch cladding and large glazed elements provide a clean and contemporary edge to this amazing new home. Get in touch with our team if you want more details and keep an eye on our socials for updates of the build.

CONTACT US




Millen Homes LTD
Croxley Green, Hertfordshire
United Kingdom
+44 1923 943 555
hello@wearemillen.com
www.millenhomes.co.uk

WE ARE MILLEN

MILLEN • 



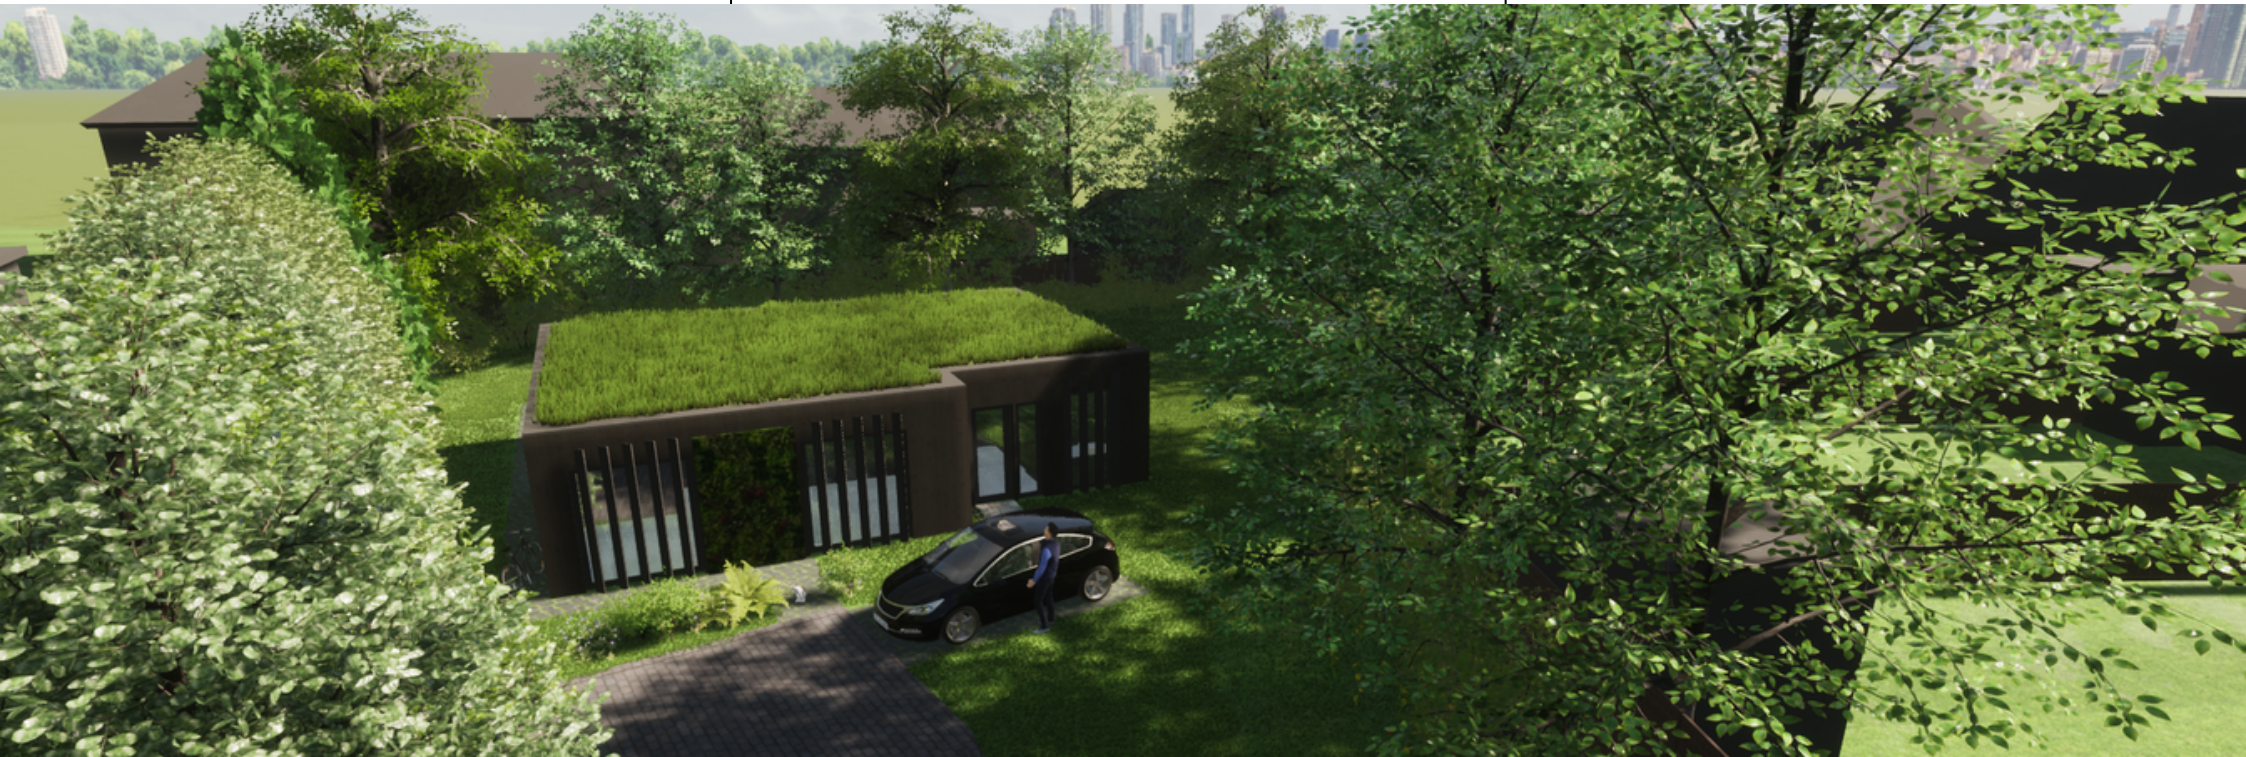

True Sustainable Development.



SELF-BUILD PLOT AT KENLEY GARDENS, HORNCHURCH



KEY




-  Existing Retained Tree
-  Existing Retained Hedging
-  Proposed Tree
-  Proposed Hedging

KENLEY GARDENS



PROJECT	PROPOSED SELF-BUILD PLOT ON LAND TO THE REAR OF 13 KENLEY GARDENS, HORNCHURCH		
DRAWING NO.	KENLEY	DATE	MARCH 2024
DRAWING TITLE	SITE LAYOUT PLAN	REVISION NO.	1
SCALE	1:200		

SELF-BUILD PLOT AT KENLEY GARDENS, HORNCHURCH

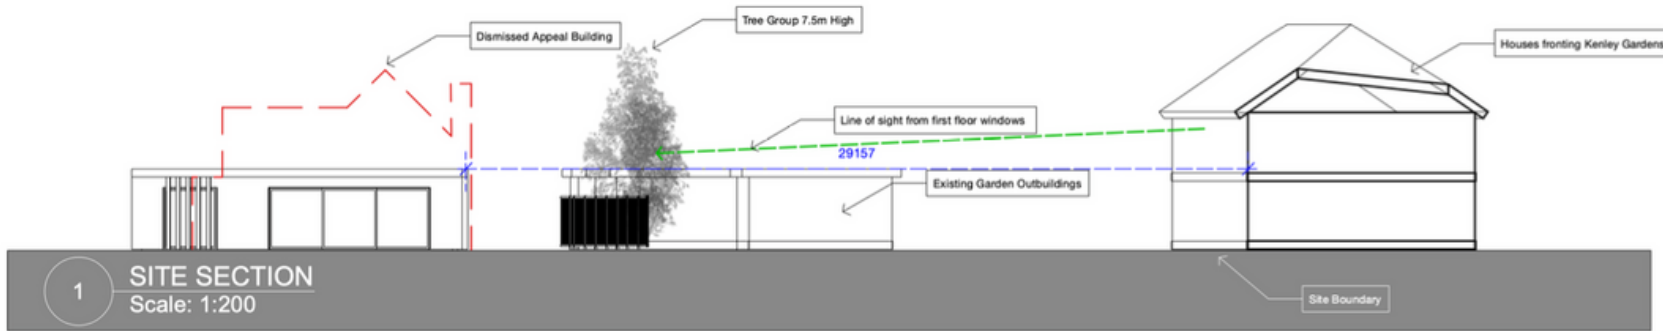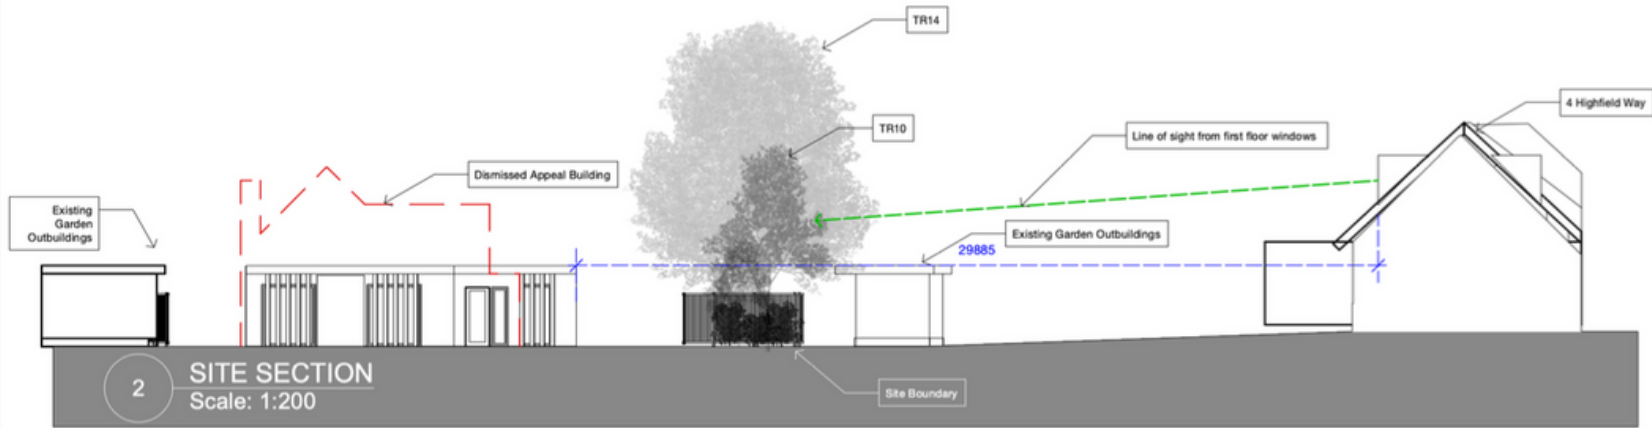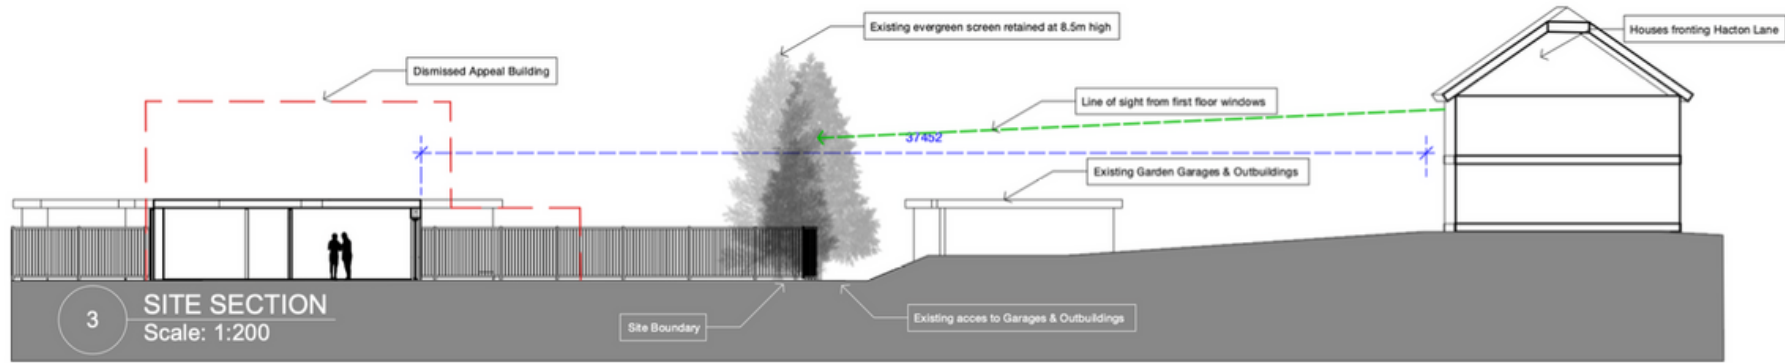

PROJECT:	PROPOSED SELF-BUILD PLOT ON LAND TO THE REAR OF 1-13 KENLEY GARDENS, HORNCHURCH.	
DRAWING No:	KEN 003	DATE: 04/03/2022
DRAWING TITLE:	SITE SECTIONS	REVISION No:
SCALE:	1:200	

SELF-BUILD PLOT AT KENLEY GARDENS, HORNECHURCH




PROJECT:	PROPOSED SELF-BUILD PLOT ON LAND TO THE REAR OF 1 - 13 KENLEY GARDENS, HORNECHURCH.		
DRAWING No:	KEN003	DATE:	04/03/2022
DRAWING TITLE	BLOCK PLAN	REVISION No:	1
SCALE:	1:500		

MILLEN •



SELF-BUILD PLOT KENLEY GARDENS - INDICATIVE DRAWING

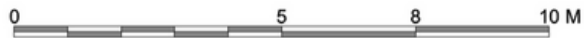



PROJECT:	PROPOSED SELF-BUILD PLOT ON LAND TO THE REAR OF 1 - 13 KENLEY GARDENS, HORNECHURCH.	
DRAWING No:	KG FP 001	DATE: 16/5/2022
DRAWING TITLE:	FLOOR PLANS	REVISION No: 0
SCALE:	1:100	

MILLEN • 

SELF-BUILD PLOT AT KENLEY GARDENS, HORNCHURCH



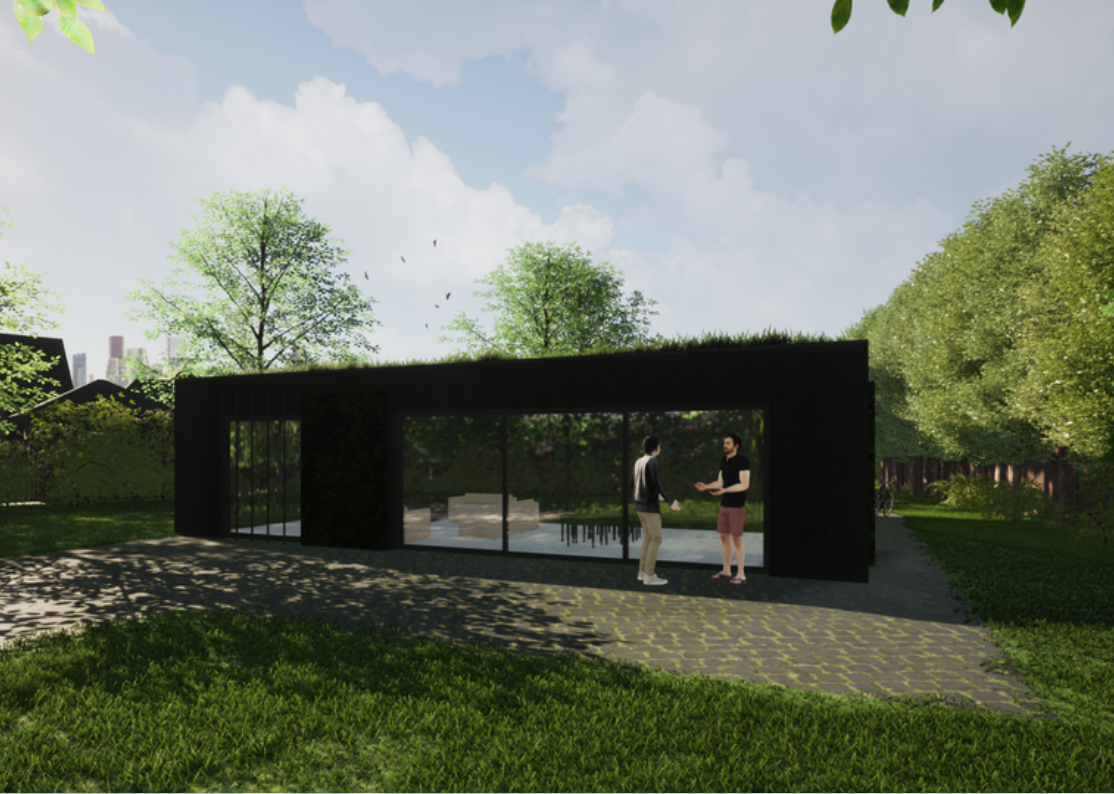

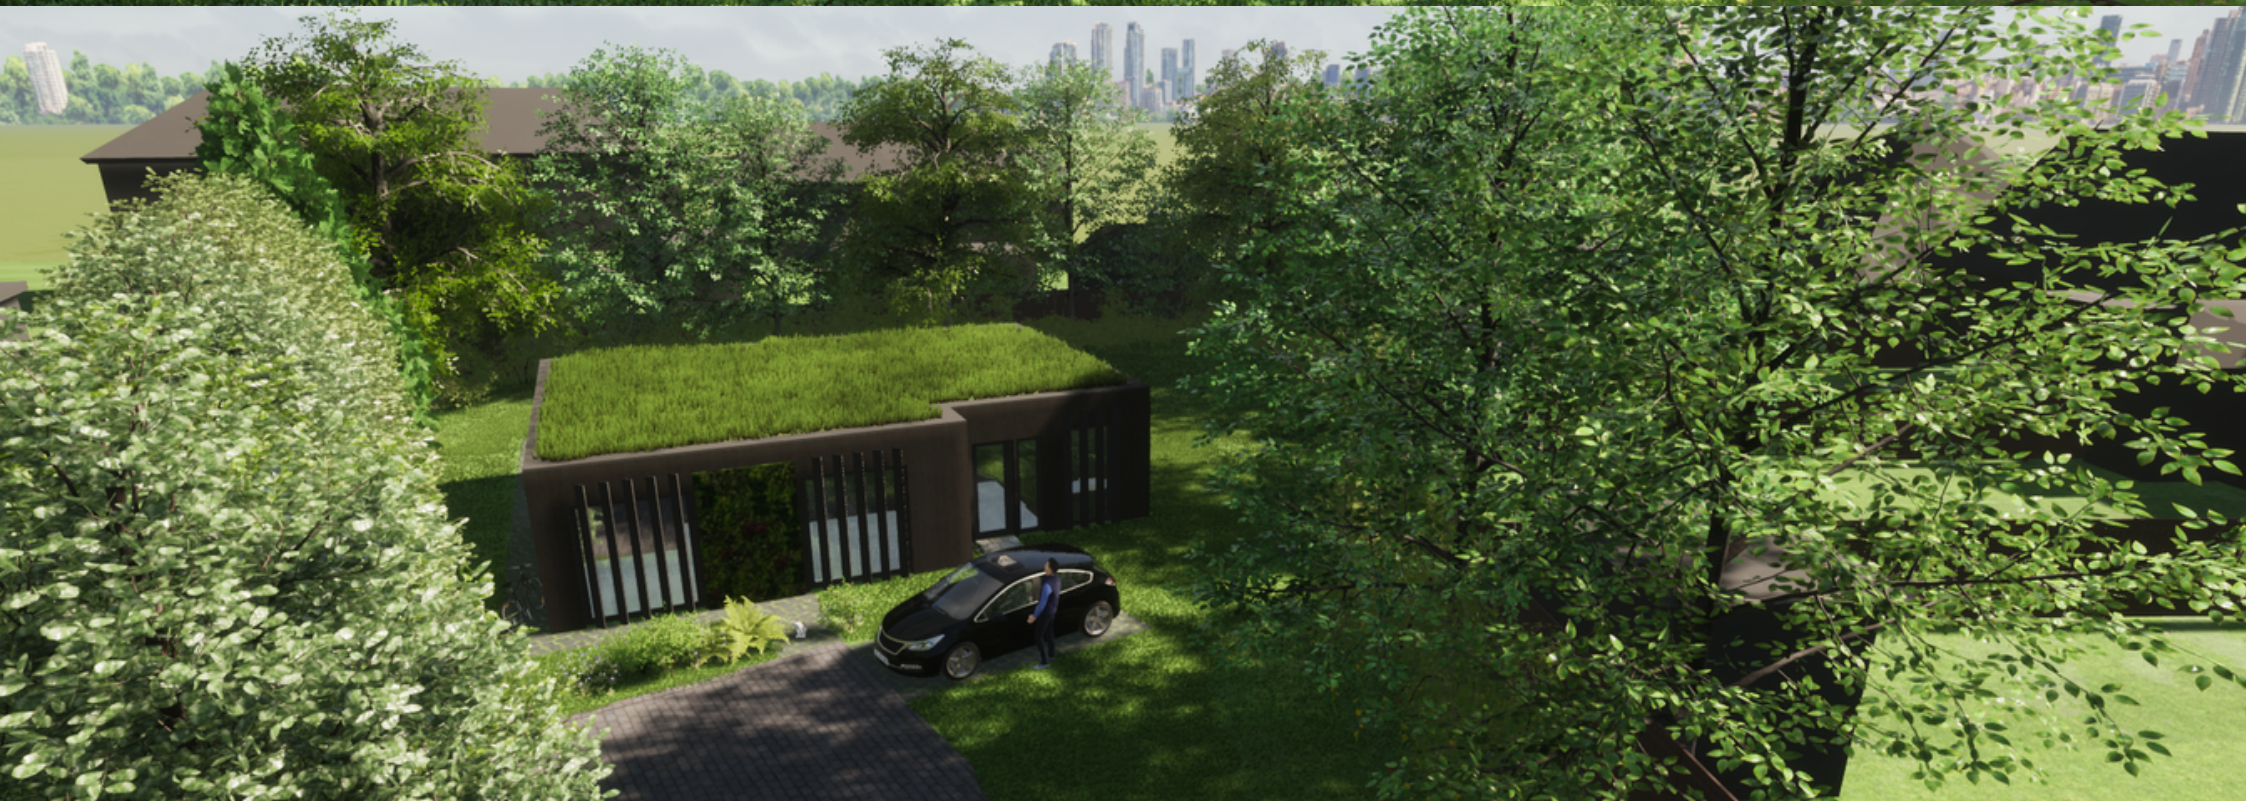

MAP

